


A	B	ID
NS43393303	2 Burns Avenue, Kilmarnock	3
NS43375907	22 Holehouse Road, Kilmarnock	6
NS44383116	41 MacDonald Drive, Kilmarnock	10
XX88881854	Dean Park Pavilion, Kilmarnock	21
NS43381701	Gillsburn Gardens, Kilmarnock	25
XX88881872	Grassyards Road, 20 Kay Park Terrace, Kilmarnock	27
NS43380102	Green Street, Kilmarnock	28
NS42378932	No.6 Cheapside Street (behind); Kilmarnock	42
NS43382901	Rear 75 Dean Street, Kilmarnock	44
NS43409207	Rowallan Tanks; opp 136 Glasgow Road, behind Rowallen Creamery, Ki	45
NS40154122	Kilmaurs PS Tank EO	87
NS42377702	St Marnock Street @ St Marnock Place; Kilmarnock	49

Sewer Type

- Modelled Storm Sewers
- Modelled Foul Sewers

CSO Storage Required Under Future System Conditions (m3)

- 10,000 to 100,000
- 500 to 10,000
- 100 to 500
- 50 to 100
- 25 to 50
- 5 to 25
- 1 to 5
- 0 to 1

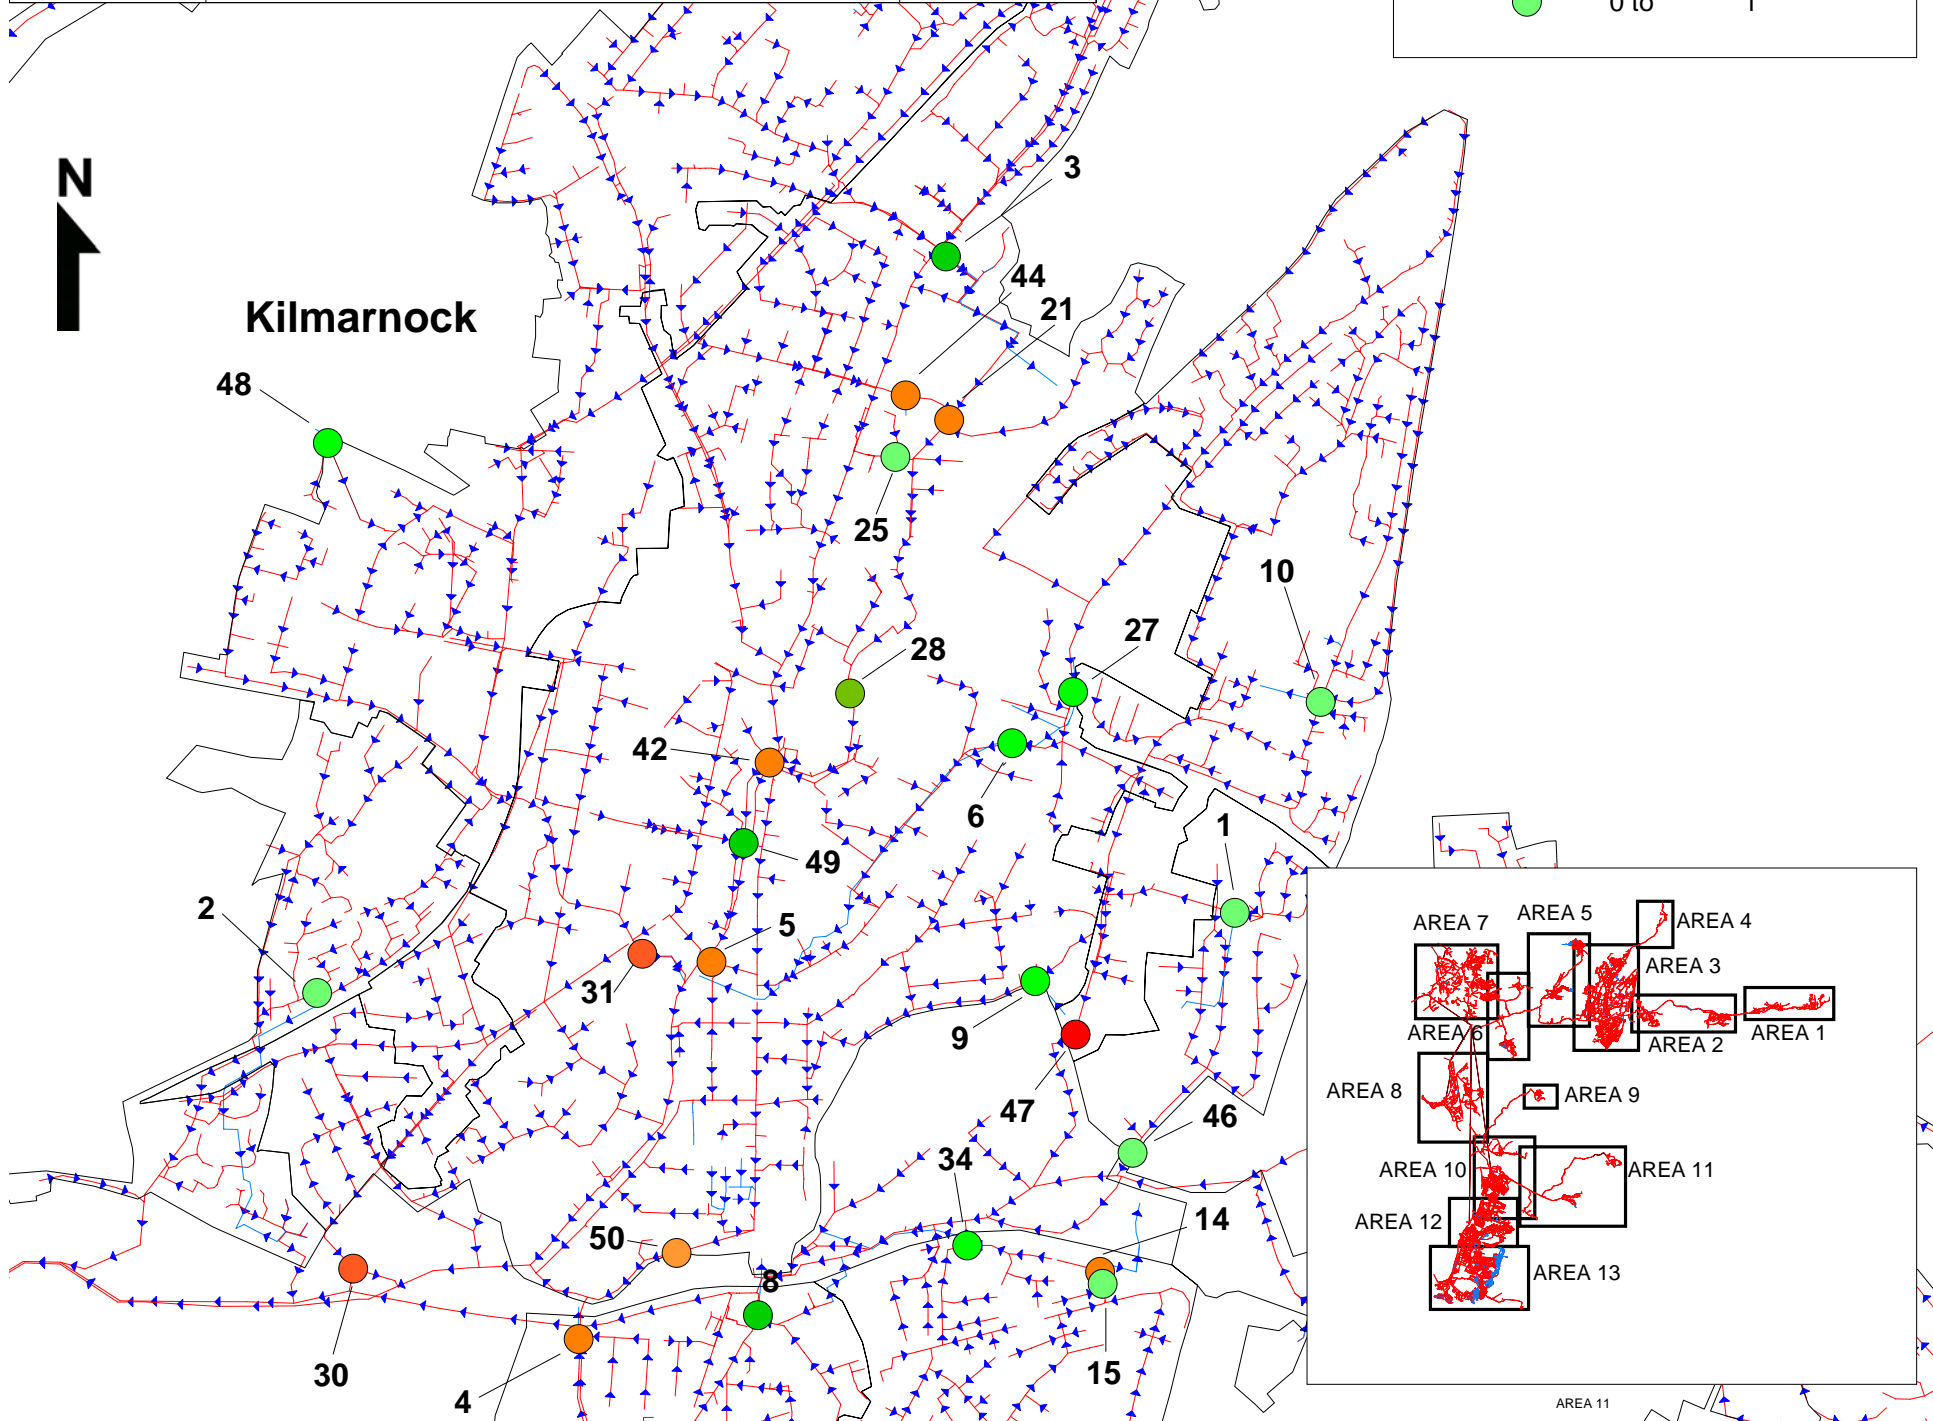

A	B	id
XX88881873	109 London Road, Kilmarnock	1
NS39367203	Gatehead Storm Tanks, near A759	24
NS42362305	2 Maxholm Road, Kilmarnock	4
NS42376302	22 Douglas Street, Kilmarnock	5
NS42354104	25 - 27 Loreny Drive, Kilmarnock	7
XX88881870	32 Old Street, Kilmarnock	8
XX88881874	36 New Mill Road, Kilmarnock	9
XX88881871	46 Bruce Street, Kilmarnock	11
NS42357801	54 Bruce Street, Kilmarnock	13
NS43367503	80 Carron Avenue, Kilmarnock	14
NS43367406	86 Carron Avenue, Kilmarnock	15
NS39323945	9 Kilmaurs Road, Crosshouse	55
XX88881855	Howard Park, Kilmarnock	31
NS43363501	Kirkstyle School; near 33 Carron Avenue, Kilmarnock	34
NS42352105	Loreny P.S., 4 Umerly Road, Kilmarnock	36
NS43368804	Scott Ellis Siphon, where A77 crosses River Irvine, South of Linfern Ave	46
NS43376103	Scott Ellis Tanks, New Mill Road, South of Samson Avenue, Kilmarnock	47
NS42365503	West of Greenholm Street at footbridge, Kilmarnock	50

Purpose of Issue	Rev	Date	Authorised

WS Atkins Consultants Limited

Clifton House
Clifton Place
Glasgow
G3 7YY

Tel. (0141) 3327030
Fax (0141) 3422962

Client: **SCOTTISH WATER**

Project: **Meadowhead Development Impact assessment**

Title: **Area 3 - Future System CSO Storage Requirements**

Scale: **N.T.S**

Drawn: MT	Checked: SCM	Auth'd: SCM
Date: 09/05	Date: 09/05	Date: 09/05

Drawing No.: **Plan 3A**

Rev: **0**