
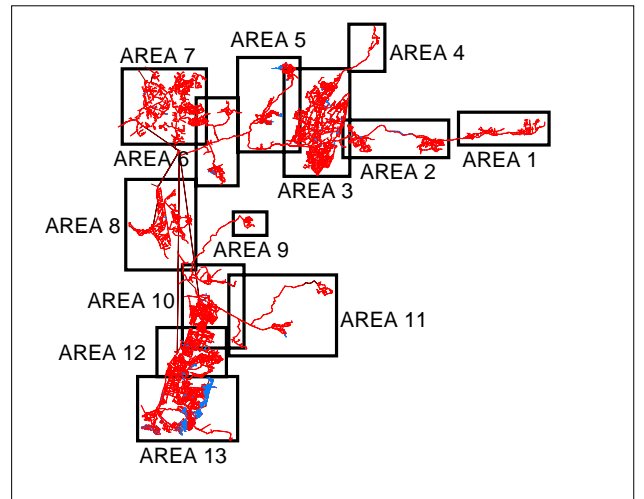


A	B	ID
NS46594337	Kirkton Road, Fenwick	89

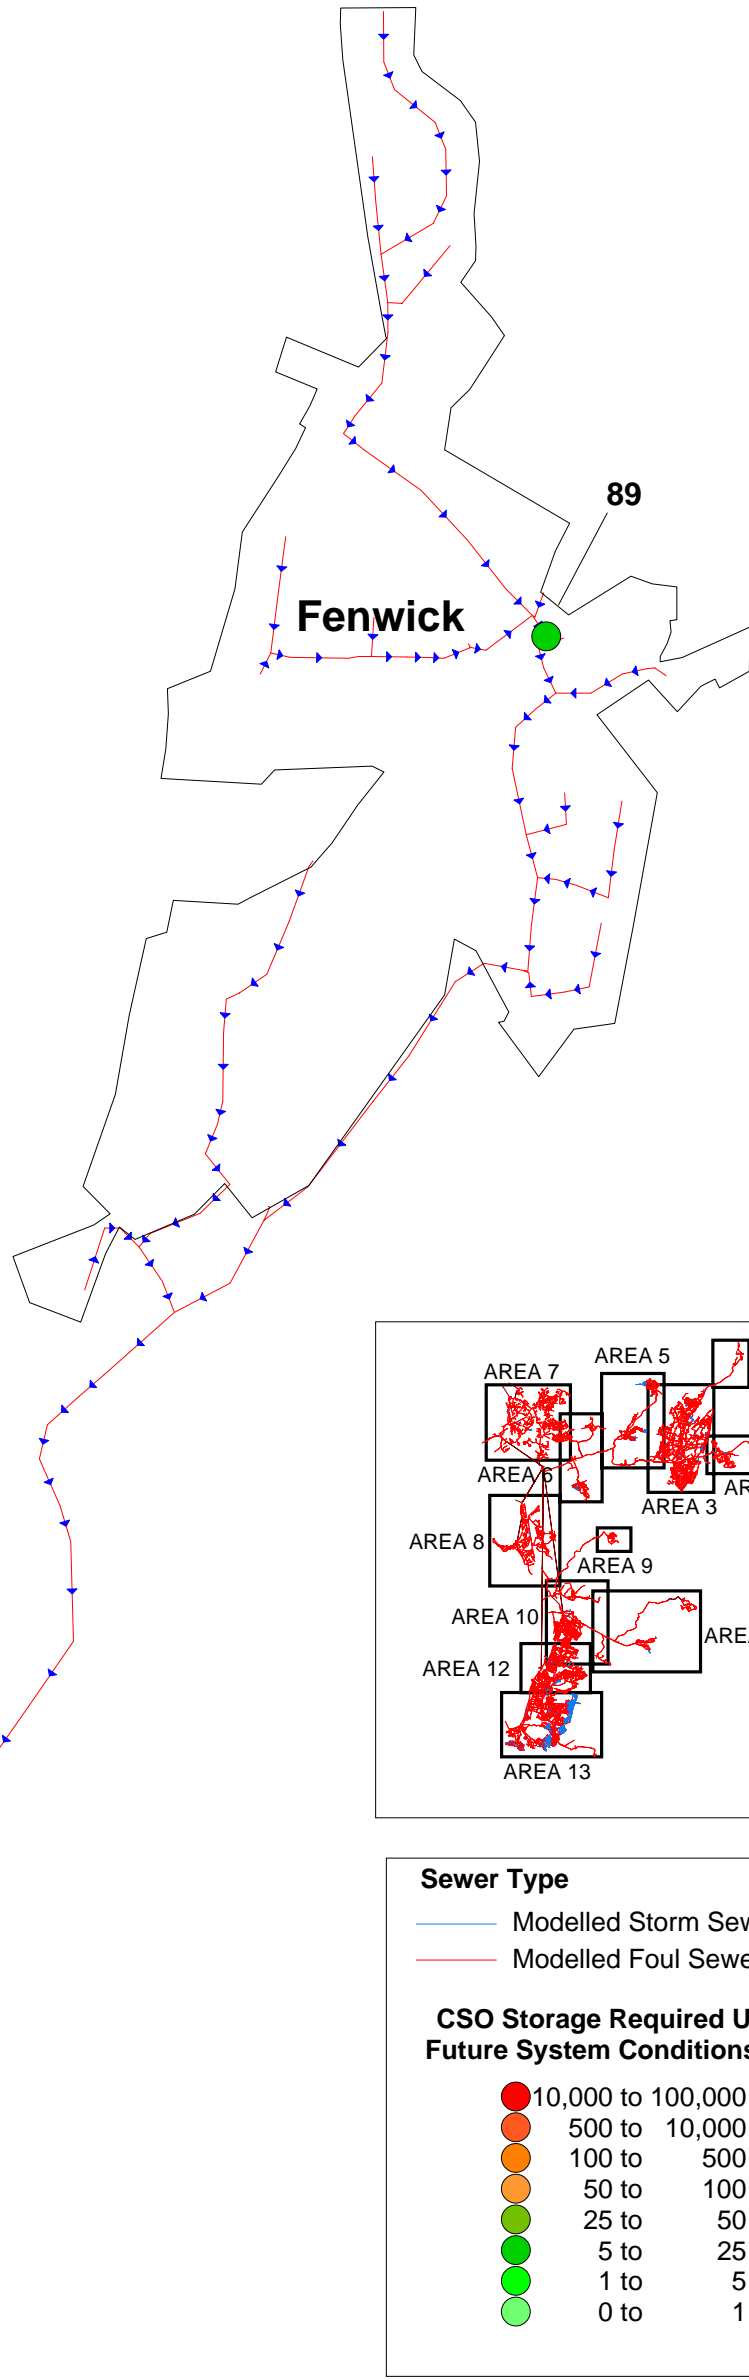

Sewer Type

- Modelled Storm Sewers
- Modelled Foul Sewers

CSO Storage Required Under Future System Conditions (m3)

- 10,000 to 100,000
- 500 to 10,000
- 100 to 500
- 50 to 100
- 25 to 50
- 5 to 25
- 1 to 5
- 0 to 1

Purpose of Issue	Rev	Date	Authorised

WS Atkins Consultants Limited

Clifton House
Clifton Place
Glasgow
G3 7YY

Tel. (0141) 3327030
Fax (0141) 3422962

Client:

Project: **Meadowhead Development Impact Assessment**

Title: **Area 4 - Future System CSO Storage Requirements**

Scale: N.T.S

Drawn: MT	Checked: SCM	Auth'd: SCM
Date: 09/05	Date: 09/05	Date: 09/05

Drawing No. **Plan 4A**

Rev: **0**