



Strategic Interceptor Sewers

	375mm DIA
	300mm DIA
	225mm DIA

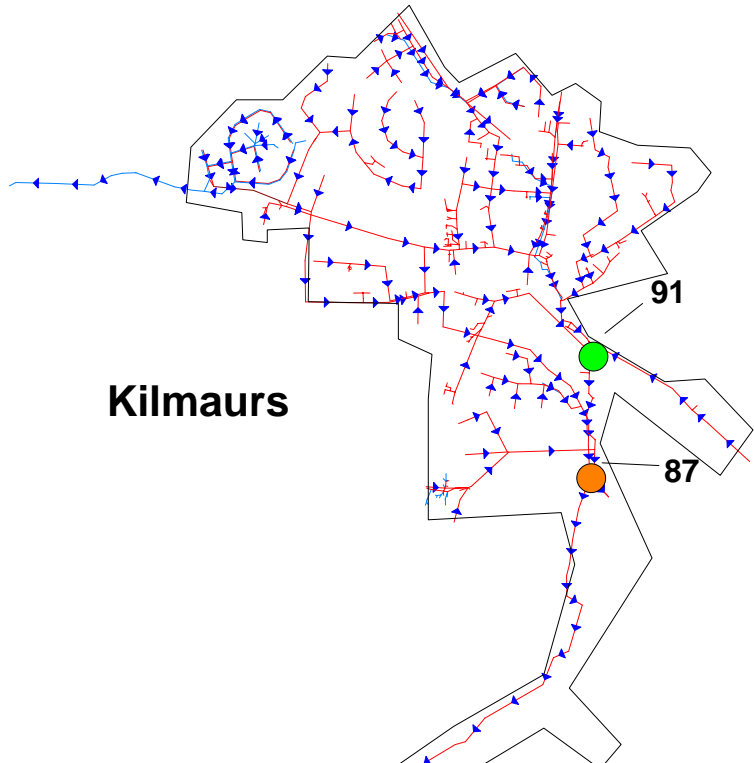


Kilmaurs

Grosshouse/Knockentiber

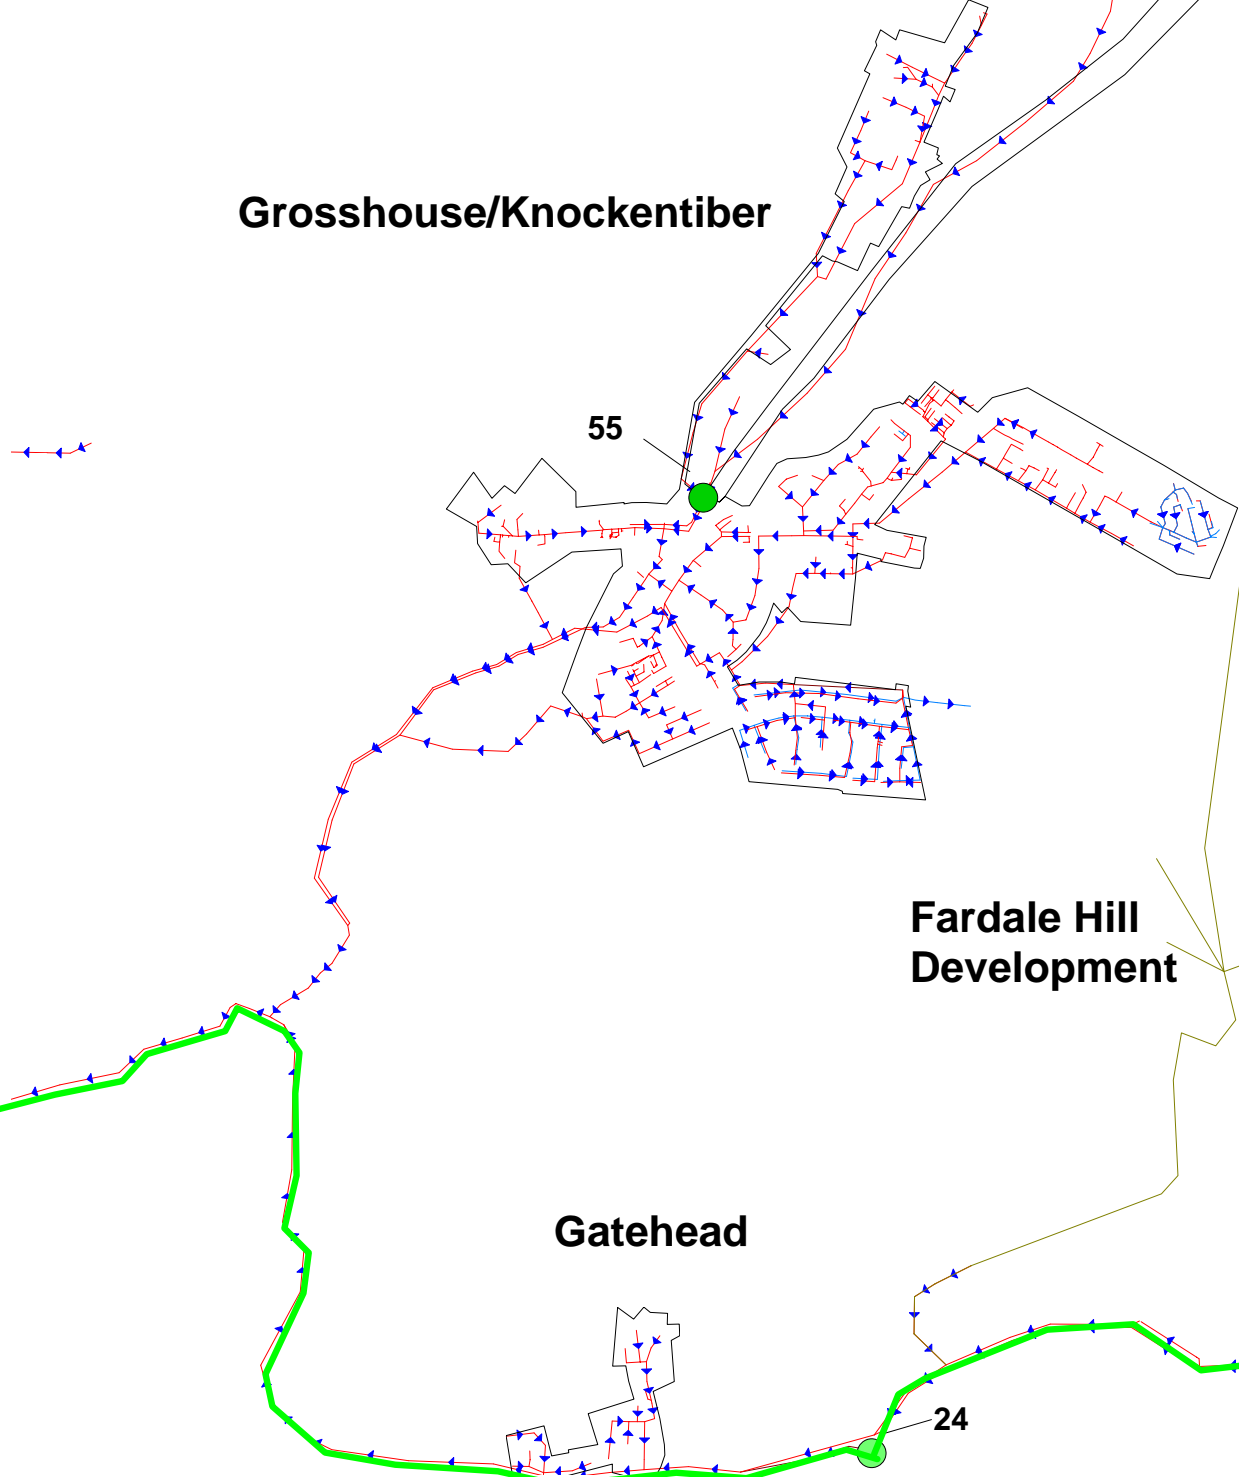

Fardale Hill Development

Gatehead

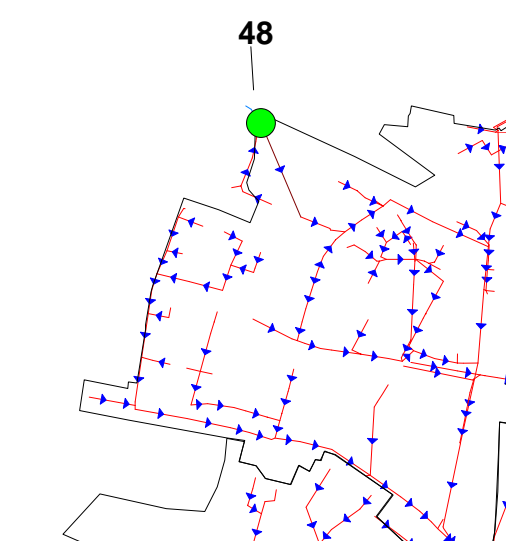

Sewer Type

- Modelled Storm Sewer
- Modelled Foul Sewer

CSO Storage Required Under Future System Conditions

	10,000 to 100,000
	500 to 10,000
	100 to 500
	50 to 100
	25 to 50
	5 to 25
	1 to 5
	0 to 1

Purpose of Issue	Rev	Date	Authorised

WS Atkins Consultants Limited
 Clifton House
 Clifton Place
 Glasgow
 G3 7YY

Tel. (0141) 3327030
 Fax (0141) 3422962



Project		Meadowhead Development Impact Assessment			
Title		Area 5 - Strategic Sewerage Options For Future System Conditions			
Scale	Drawn	Checked	Auth'd	Drawing No.	Rev
N.T.S	MT	SCM	SCM	Plan 5B	0
Date	Date	Date	Date		
09/05	09/05	09/05	09/05		