





Increase in Flood Volume under future system condition (m)

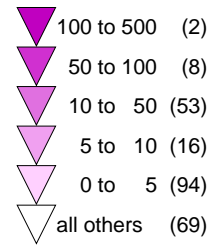

Increase in Surcharge Level under future system condition (m)

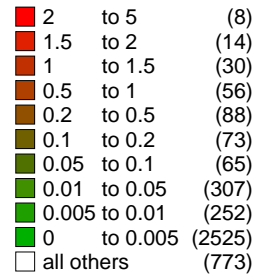

Location of Future Development

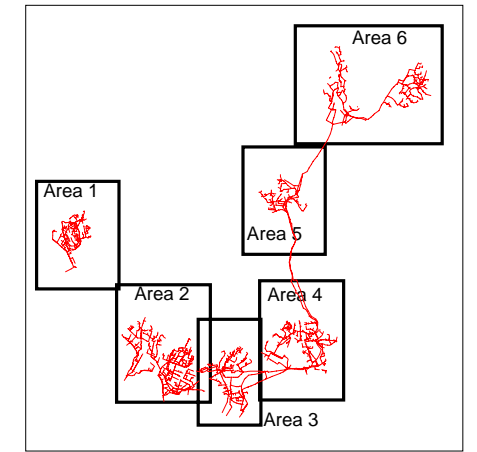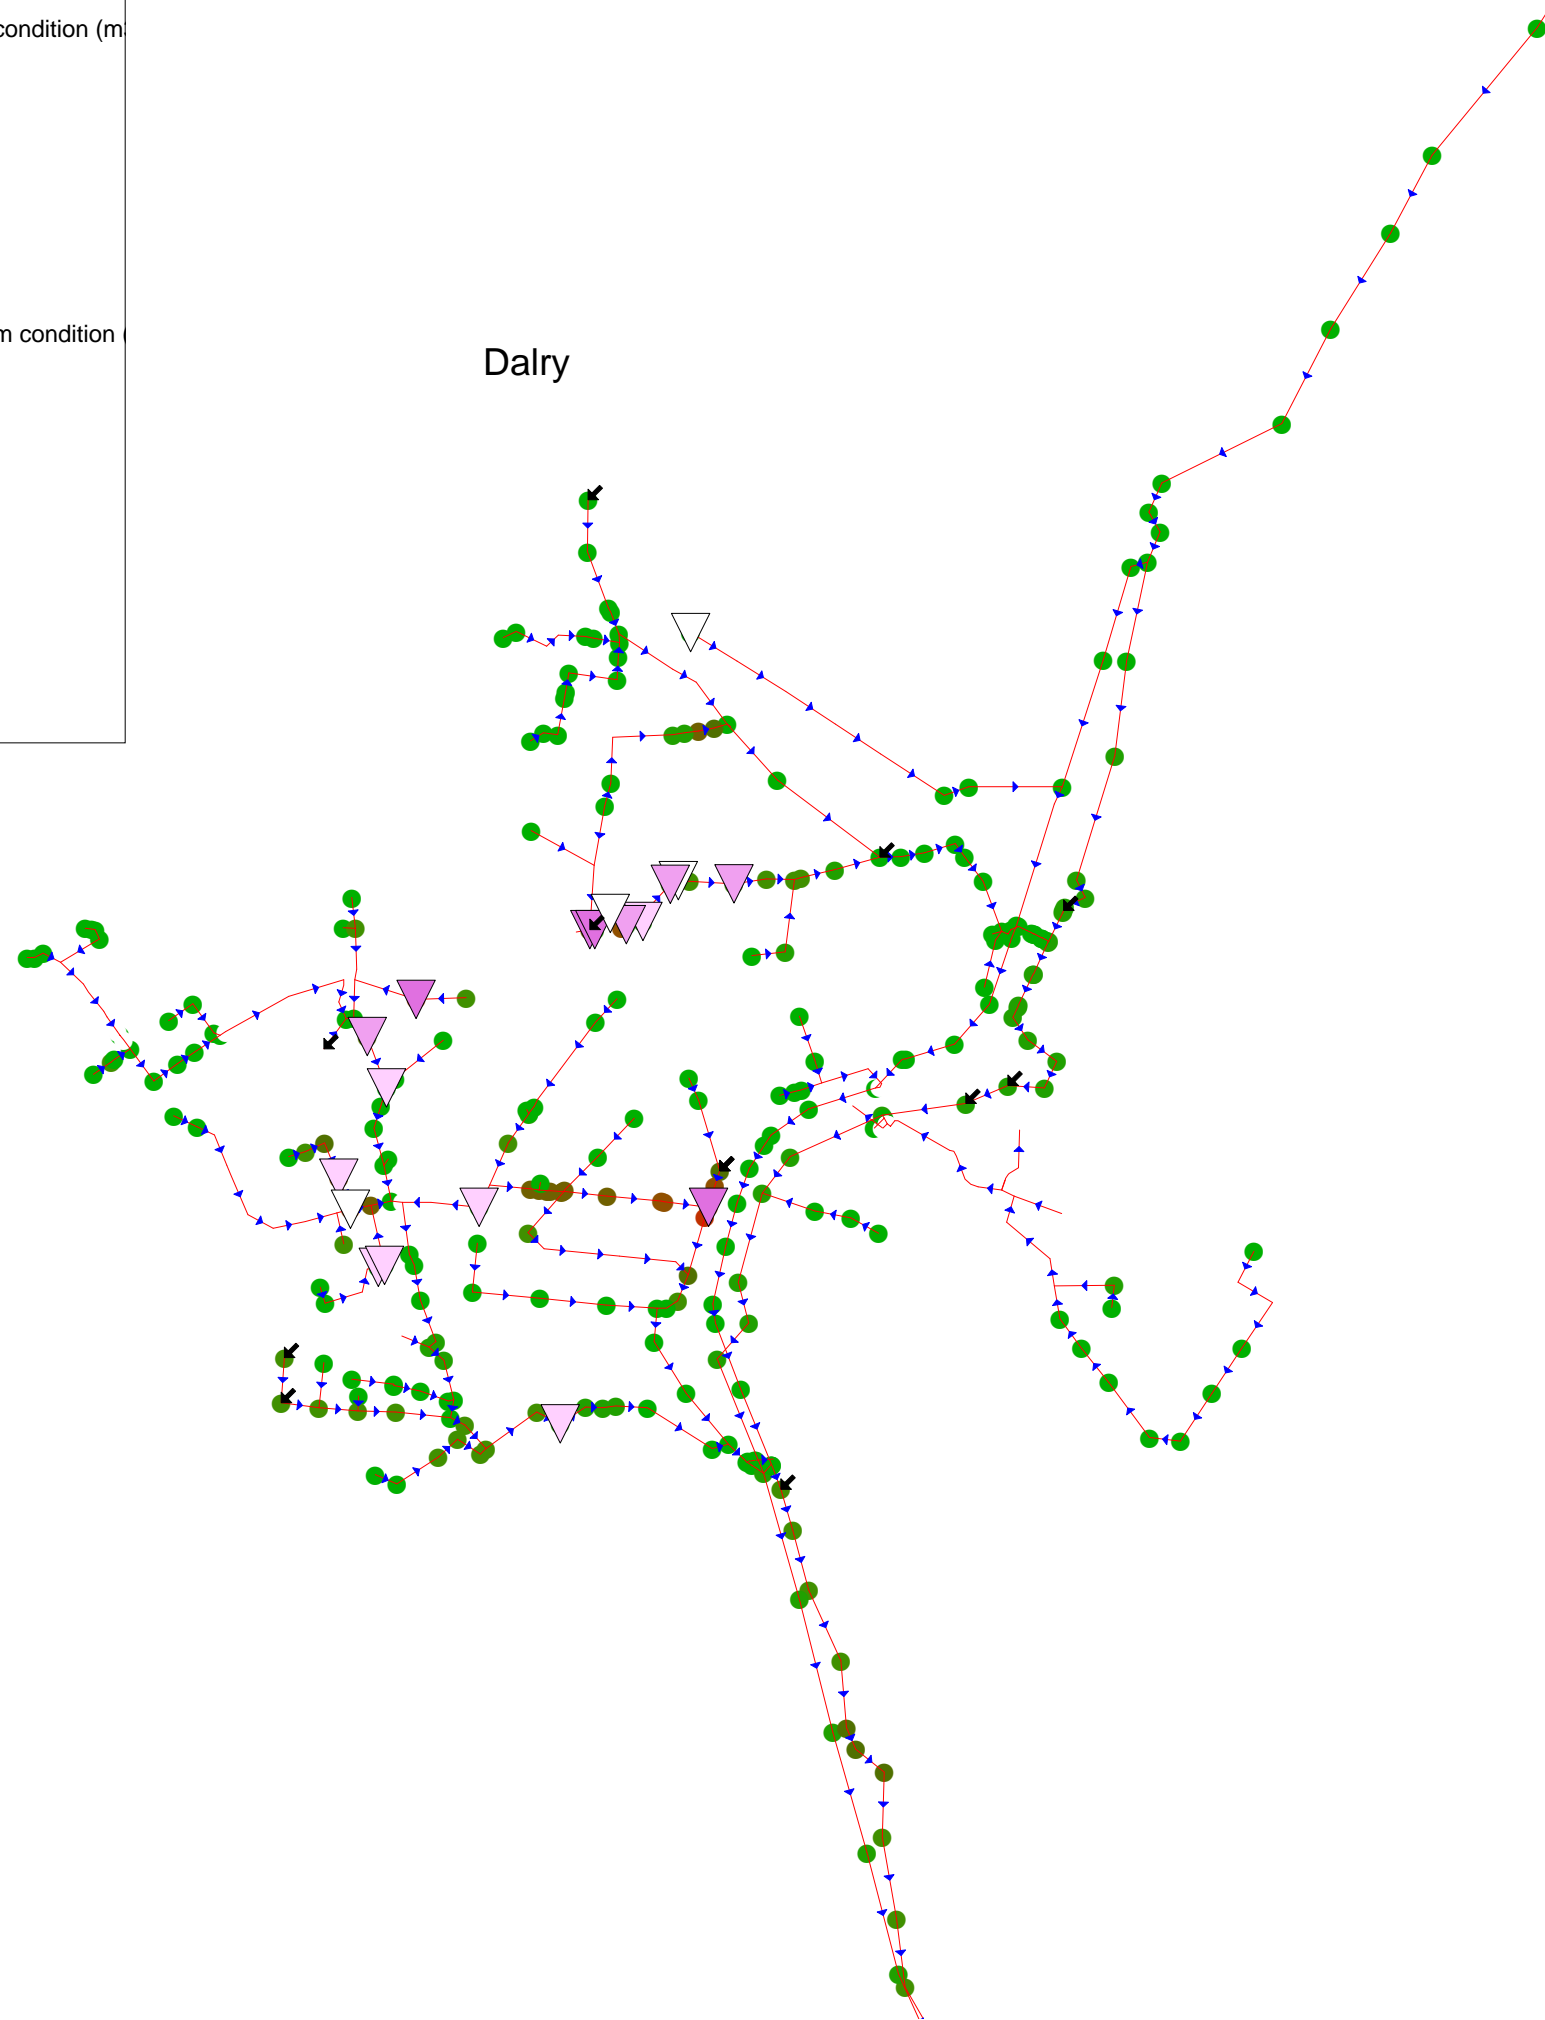

WS Atkins Consultants Limited ©

Clifton House
Clifton Place
Glasgow
G3 7YY

Fax (0141) 3422962
Tel. (0141) 3327030

Client



Project title

Stevenston Development Impact Assessment

Drawing title

Area 5 - Flood Analysis Results
(10 Year Return Period)

| | | | |
|----------------|-------|---------|------------|
| Original Scale | Drawn | Checked | Authorised |
| | JAM | JM | DDR |
| | Date | Date | Date |
| | 08/05 | 08/05 | 08/05 |

| | |
|----------------|-----|
| Drawing Number | Rev |
| Plan 2E | 0 |