
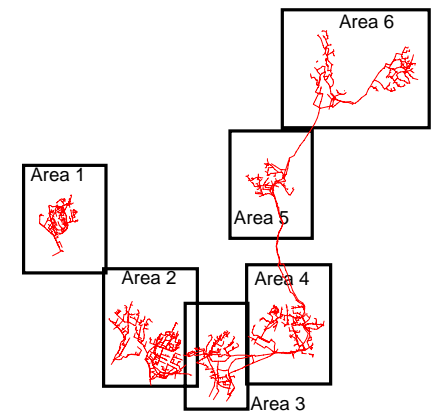


| Ref_No | Manhole | CSO_name |
|--------|------------|---|
| 20 | NS30434605 | Braidwood Road No.1 |
| 21 | NS30424402 | Nethermains Road |
| 22 | NS30432602 | Woodwynd |
| 23 | NS30436208 | Bridge End Bannoch Burn Overflow |
| 24 | NS30445004 | David Gage Street CSO |
| 25 | NS30434607 | Waterside Overflow, 23 Waterside Road (Braidwo) |
| 26 | NS30429301 | Dirrans PS |
| 27 | NS30421101 | Longford Bridge CSO |
| 28 | NS30423803 | Almswall Road PS EO |
| 29 | NS30426307 | Nethermains Road N.2 |

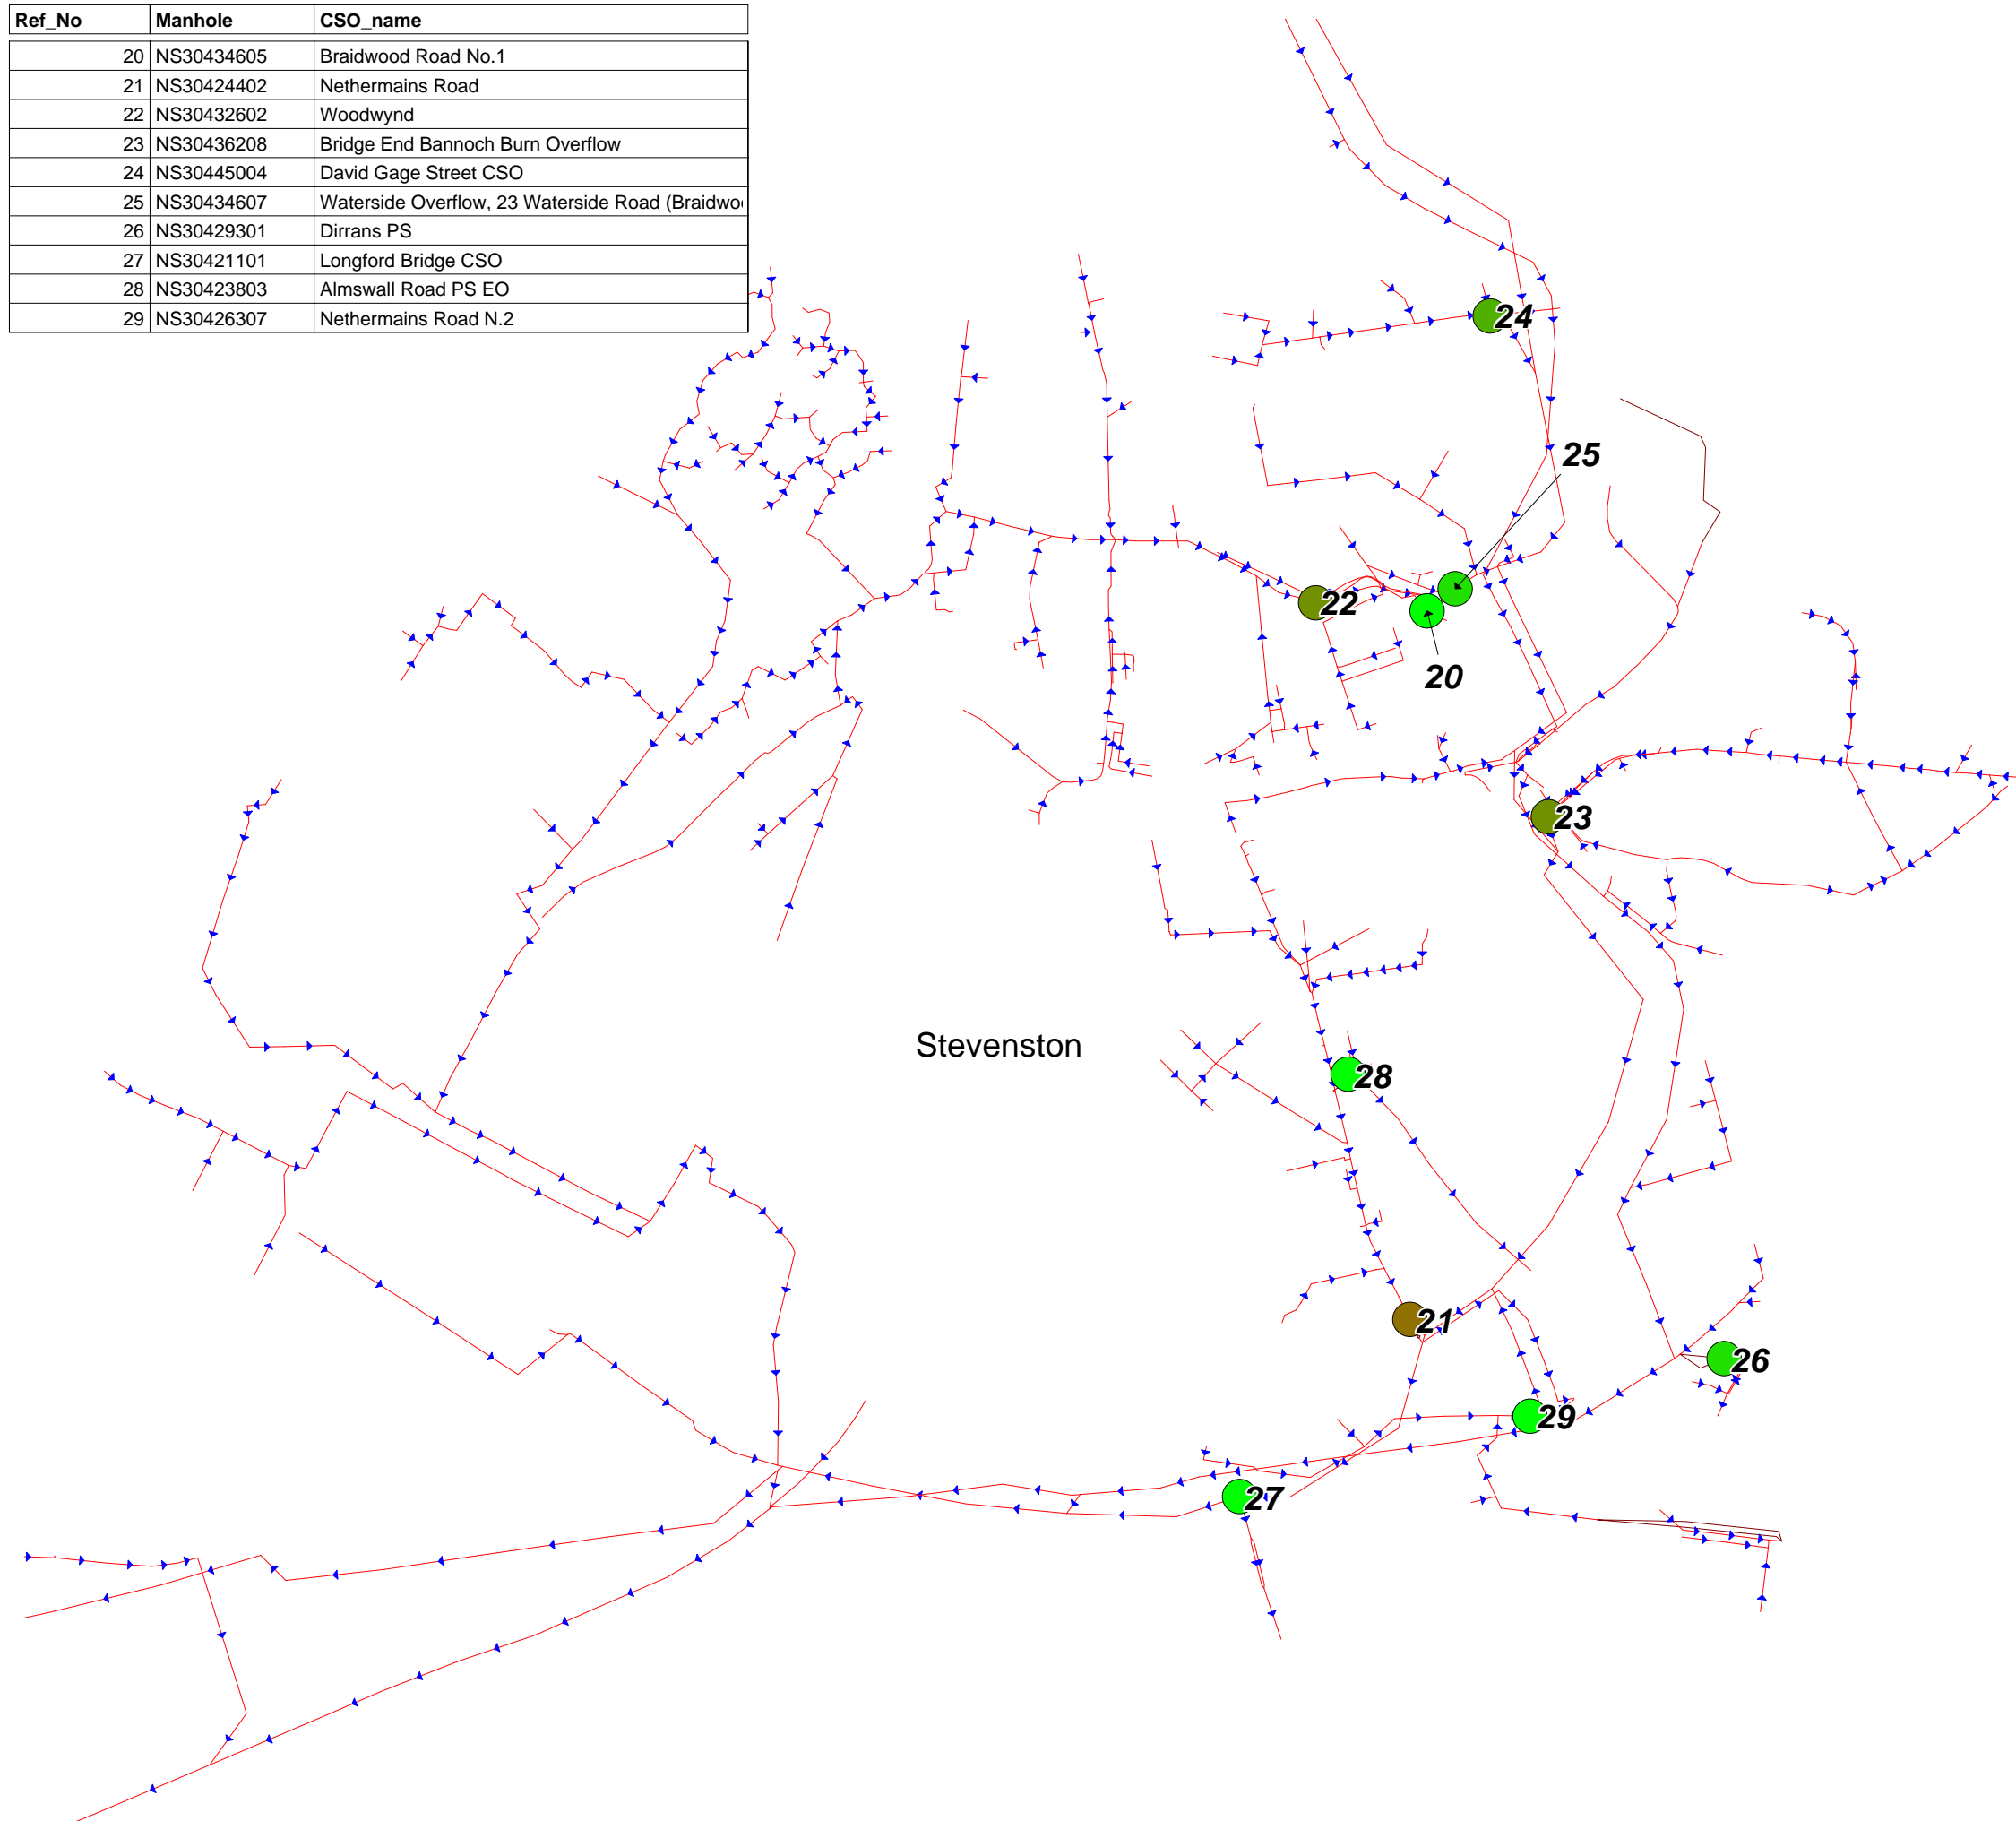

Sewer Type
 Modelled Sewer

CSO Storage Required Under Future Storage Conditions (m3)

- 500 to 10,000 (3)
- 100 to 500 (2)
- 50 to 100 (5)
- 25 to 50 (3)
- 5 to 25 (7)
- 1 to 5 (6)
- 0 to 1 (16)

WS Atkins Consultants Limited ©
 Clifton House
 Clifton Place
 Glasgow
 G3 7YY
 Fax (0141) 3422862
 Tel. (0141) 3327030



Project title
Stevenston Development Impact Assessment

Drawing title
Area 4 - Strategic Sewer Option for Future System Conditions

| Original Scale | Drawn | Checked | Authorised |
|----------------|------------|------------|------------|
| | JAM | JM | DDR |
| | Date 08/05 | Date 08/05 | Date 08/05 |

| Drawing Number | Rev |
|----------------|-----|
| Plan 4 | 0 |