



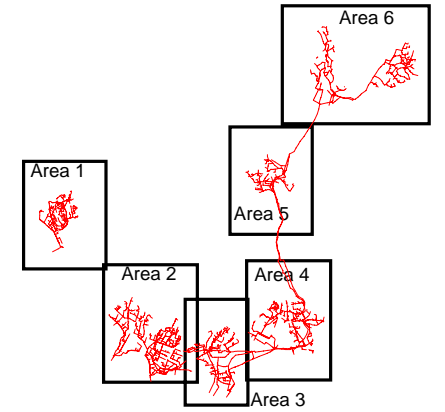





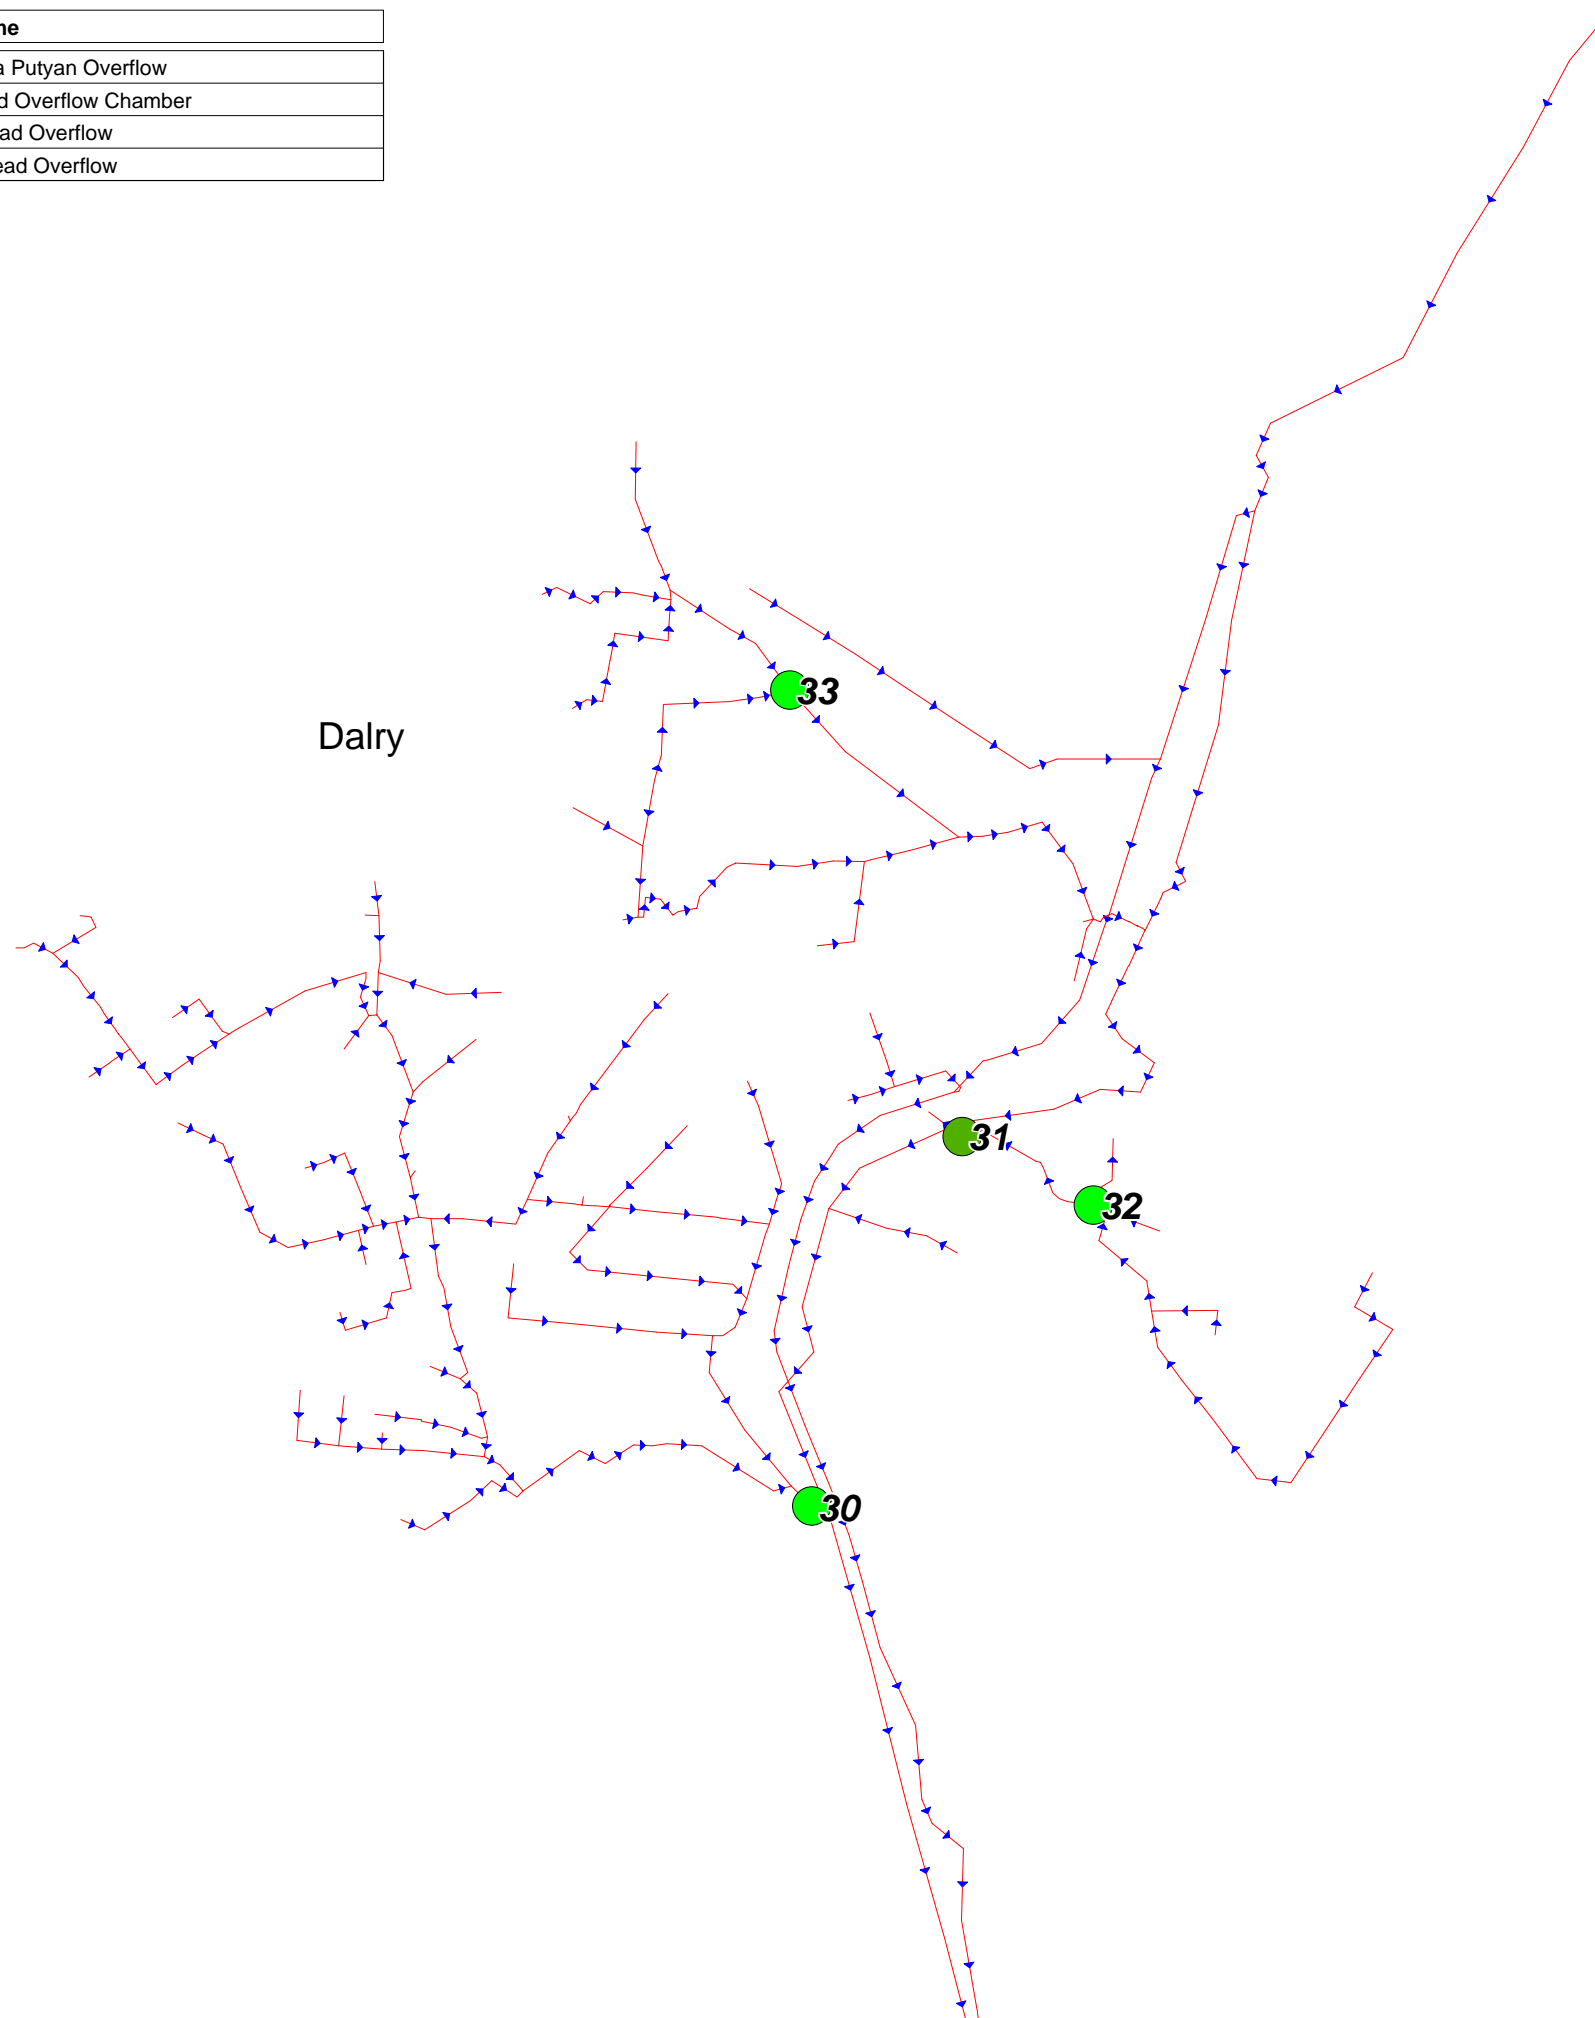

Ref_No	Manhole	CSO_name
30	NS29483705	West Area Putyan Overflow
31	NS29495205	7 Bridgend Overflow Chamber
32	NS29497103	2 Blair Road Overflow
33	NS29493901	21 Braehead Overflow



Sewer Type
 Modelled Sewer

CSO Storage Required Under Future Storage Conditions (m3)

-  500 to 10,000 (3)
-  100 to 500 (2)
-  50 to 100 (5)
-  25 to 50 (3)
-  5 to 25 (7)
-  1 to 5 (6)
-  0 to 1 (16)

WS Atkins Consultants Limited ©

Clifton House
Clifton Place
Glasgow
G3 7YY

Fax (0141) 3422962
Tel. (0141) 3327030

Client



Project title

Stevenston Development Impact Assessment

Drawing title

Area 5 - Strategic Sewer Option for Future System Conditions

Original Scale

Drawn JAM

Checked JM

Authorised DDR

Date 08/05

Date 08/05

Date 08/05

Drawing Number

Plan 5

Rev

0