



A	B	ID
NS31396604	Irvine River Weir Overflow, behind 4 Williamfield Grove	33
NS31396903	Williamfield Storm Overflow	51
NS34393701	Bourtrees Hill PS EO, Annick	62
NS34406101	Girdle Toll PS EO, Annick	77
NS31398802	Kilwinning Rd, Irvine	88
NS31397501	No name, Irvine CSO	100

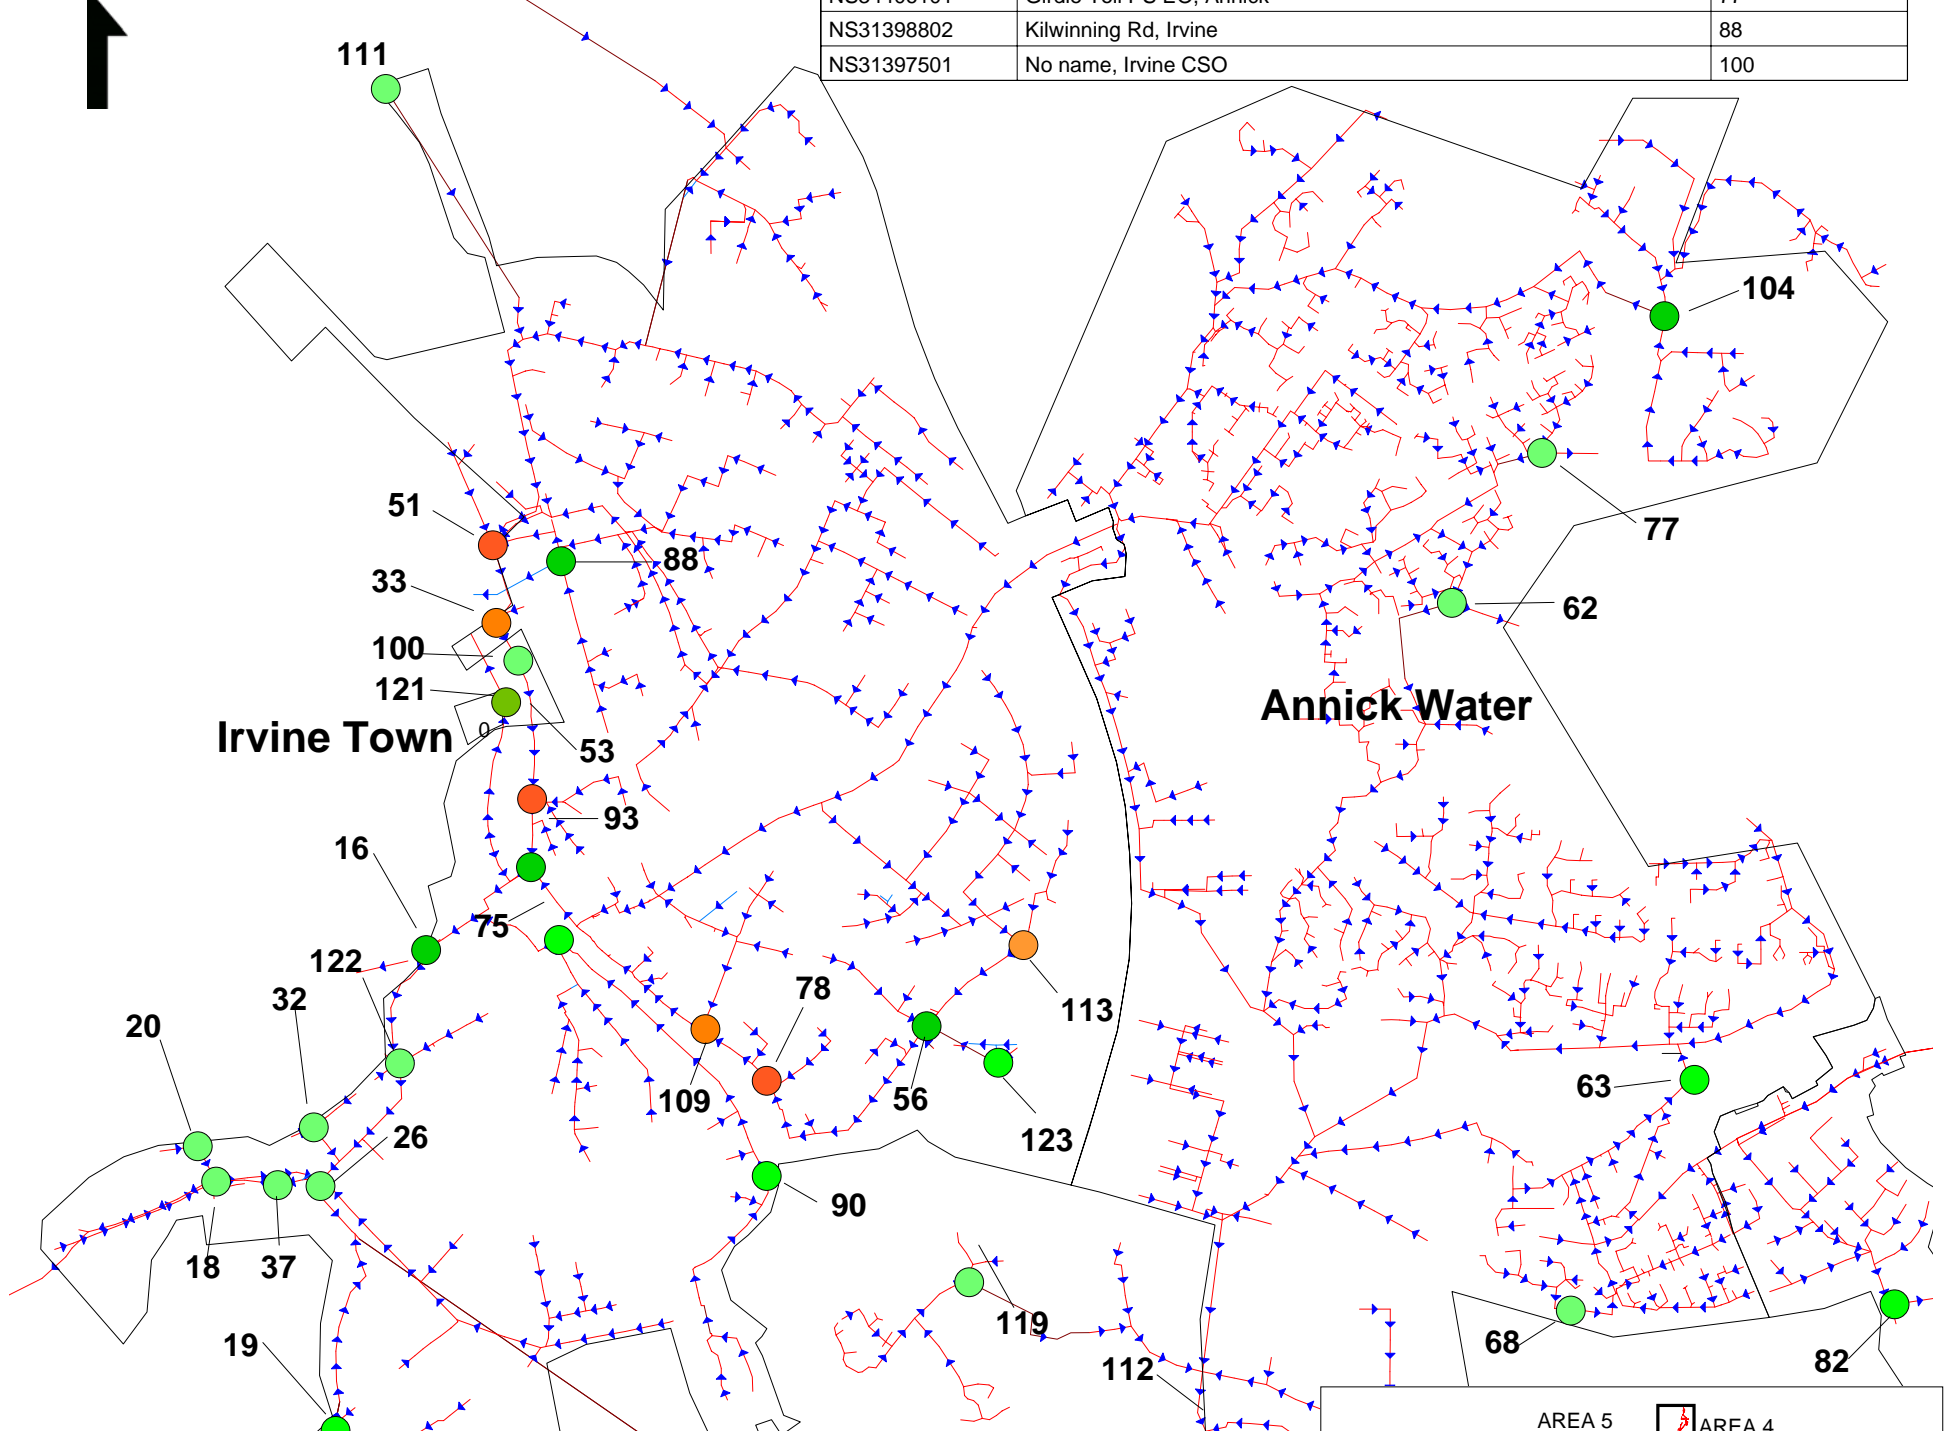

A	B	ID
NS31384707	Ayrshire Metals, Cochrane St @ Victoria Roundabout	16
NS31397103	14 - West Road CSO, Irvine	53
NS32388501	Annick Water, Irvine	56
NS34380398	Breahead Screens EO	63
NS31388704	Fullarton, Irvine	75
NS32384305	Goldfields CSO, Irvine	78
NS31387900	Low Green Siphon, Irvine	93
NS32382501	Puddleford, Irvine	109
NS33381709	Sillars Meadow, Irvine	113
NS31383401	Montgomery Street CSO, Irvine	122
NS33380401	Thistle PSEO, Irvine	123

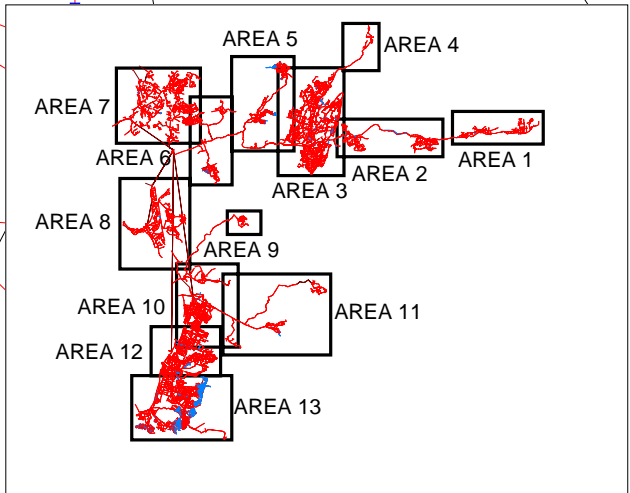

Sewer Type

- Modelled Storm Sewers
- Modelled Foul Sewers

CSO Storage Required Under Future System Conditions (m3)

- 10,000 to 100,000
- 500 to 10,000
- 100 to 500
- 50 to 100
- 25 to 50
- 5 to 25
- 1 to 5
- 0 to 1



A	B	ID
NS30388004	Beach Drive NW corner of Magnum Centre, Irvine	18
XX88881499	Beach Road, Beach Park P.S., Irvine No1	19
NS30388100	Cross Keys, 142 Harbour Street, Irvine	20
NS31381001	Gottries Road Overflow, 3F Gottries Crescent, Irvine	26
NS31381202	Irvine 19, Williamsfields, (Sports Club); next to 64 Harbour Street, Irvine	32
XX88882127	Magnum Car Park (Side of Magnum), Irvine	37
XX88882082	Meadowhead Treatment Works - Inlet Works Emergency Screen Chamk	39
XX88882137	Meadowhead Treatment Works, Irvine	40
NS34377705	Campbell Place PS CSO, Annick	68
NS32384102	Lamont Drive, Irvine	90
NS33377200	Shewalton PS CSO, Annick	112
NS35400502	Tarryholme PS EO, Annick	119

Purpose of Issue	Rev	Date	Authorised

WS Atkins Consultants Limited

Clifton House
Clifton Place
Glasgow
G3 7YY

Tel. (0141) 3327030
Fax (0141) 3422962

Client: **SCOTTISH WATER**

Project: **Meadowhead Development Impact Assessment**

Title: **Area 7 - Future System CSO Storage Requirements**

Scale: N.T.S

Drawn: MT	Checked: SCM	Auth'd: SCM
Date: 09/05	Date: 09/05	Date: 09/05

Drawing No.: **Plan 7A**

Rev: **0**